




SAPATAS S1 (67)

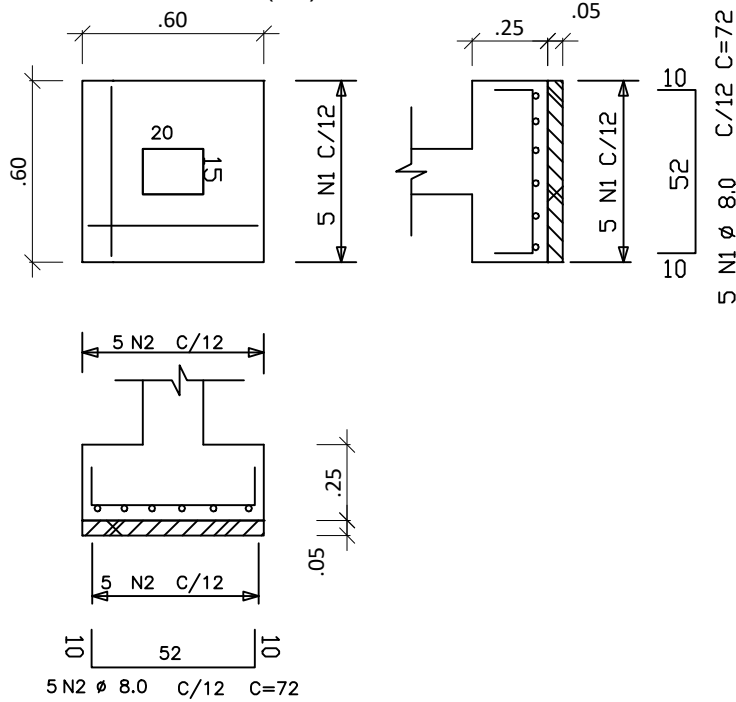


CINTAS 20X20

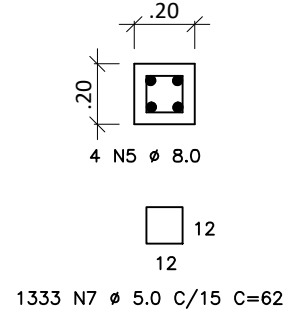

VIGAS 15X20

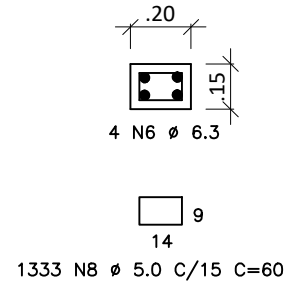

PILARES 15X20 (67)

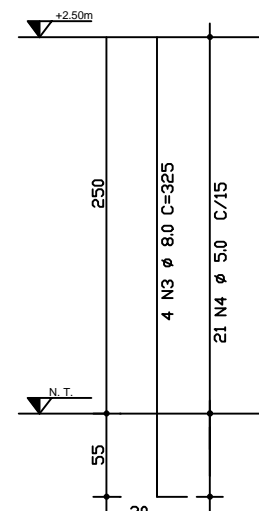



QUADRO DOS FERROS

| N | BITOLA | PESO/M | COMP. (cm) | QUANT. | COMPR TOTAL (cm) | PESO TOTAL 10% |
|----|--------|--------|------------|--------|------------------|----------------|
| 01 | 8.0 | 0,390 | 72 | 335 | 24120 | 103,47 |
| 02 | 8.0 | 0,390 | 72 | 335 | 24120 | 103,47 |
| 03 | 8.0 | 0,390 | 325 | 268 | 87100 | 373,65 |
| 04 | 5.0 | 0,140 | 52 | 1407 | 73164 | 112,67 |
| 05 | 8.0 | 0,390 | 20000 | 4 | 80000 | 343,20 |
| 06 | 6.3 | 0,245 | 20000 | 4 | 80000 | 215,60 |
| 07 | 5.0 | 0,140 | 62 | 1333 | 82646 | 127,27 |
| 08 | 5.0 | 0,140 | 60 | 1333 | 79980 | 123,04 |

RESUMO

| BITOLA | PESO TOTAL 10% |
|--------|----------------|
| 8.0 | 923,79 |
| 6.3 | 215,60 |
| 5.0 | 362,98 |

CONCRETO ESTRUTURAL
FCK=25 Mpa

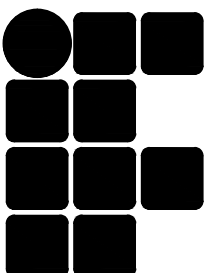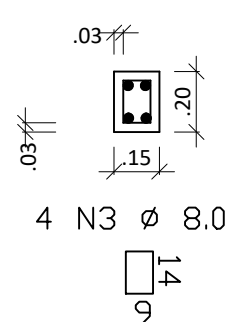

INSTITUTO FEDERAL DE EDUCAÇÃO, CIÊNCIA E TECNOLOGIA
DO SERTÃO PERNAMBUCANO

DIRETORIA DE EXPANSÃO, REESTRUTURAÇÃO E OBRAS

RESPONSÁVEL TÉCNICO: WILSON NERY/CREA BA 14748 PROPRIETÁRIO: CAMPUS PETROLINA

ESCALA: 1/25

ASS. PROP.:

FOLHA:

CONSTRUÇÃO MURO - DETALHES - ARQUITETÔNICO

02/02